

NOTES

DRAWINGS INDICATE DESIGN INTENT ONLY.

ALL DIMENSIONS IN MILLIMETRES UNLESS NOTED OTHERWISE.

THE CONTRACTOR IS RESPONSIBLE FOR TAKING AND CHECKING ALL DIMENSIONS.


DO NOT SCALE FROM THE DRAWING.

REPORT ALL CONFLICTS OF INFORMATION TO MINFIE ARCHITECTS AND SEEK ADVICE BEFORE PROCEEDING.

DRAWING TO BE READ IN CONJUNCTION WITH ALL RELATED CONSULTANTS' DRAWINGS AND ANY OTHER RELEVANT INFORMATION.

THIS DRAWING IS THE COPYRIGHT OF MINFIE ARCHITECTS LTD.

MA's CONSTRUCTION INFORMATION FOR THE DRAWN ELEMENTS OF WORK SHOWS DESIGN INTENT ONLY. THE MAIN CONTRACTOR IS TO ISSUE SHOP DRAWINGS AND SPECIFICATIONS TO MA (AND OTHER CONSULTANTS AS REQUIRED) FOR COMMENT, PRIOR TO ANY CONSTRUCTION WORK COMMENCING. THE PROCEDURE AND TIMING OF DESIGN INFORMATION AND ARCHITECT'S COMMENTS IS AS SET OUT IN THE BUILDING CONTRACT.

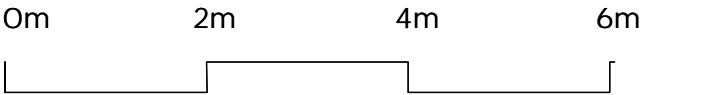

STATUS



PRELIMINARY

REVISION	DATE	ISSUE / DESCRIPTION
----------	------	---------------------

PROJECT NAME	PROJECT NUMBER		
FERRIER STREET STUDIOS	1718		
UNIT 12/13/14			
DRAWING TITLE			
GROUND FLOOR			
PROPOSED PLANS			
DRAWING NUMBER	REVISION		
AP(2) 0 001			
SCALE	PAPER SIZE	DRAWN/CHECKED	
1:75	A1	NB BM	
MINFIE ARCHITECTS	1 VINCE STREET	LONDON	EC1V 9HB
020 7251 9013			

© MINFIE ARCHITECTS LTD.

MINFIE ARCHITECTS

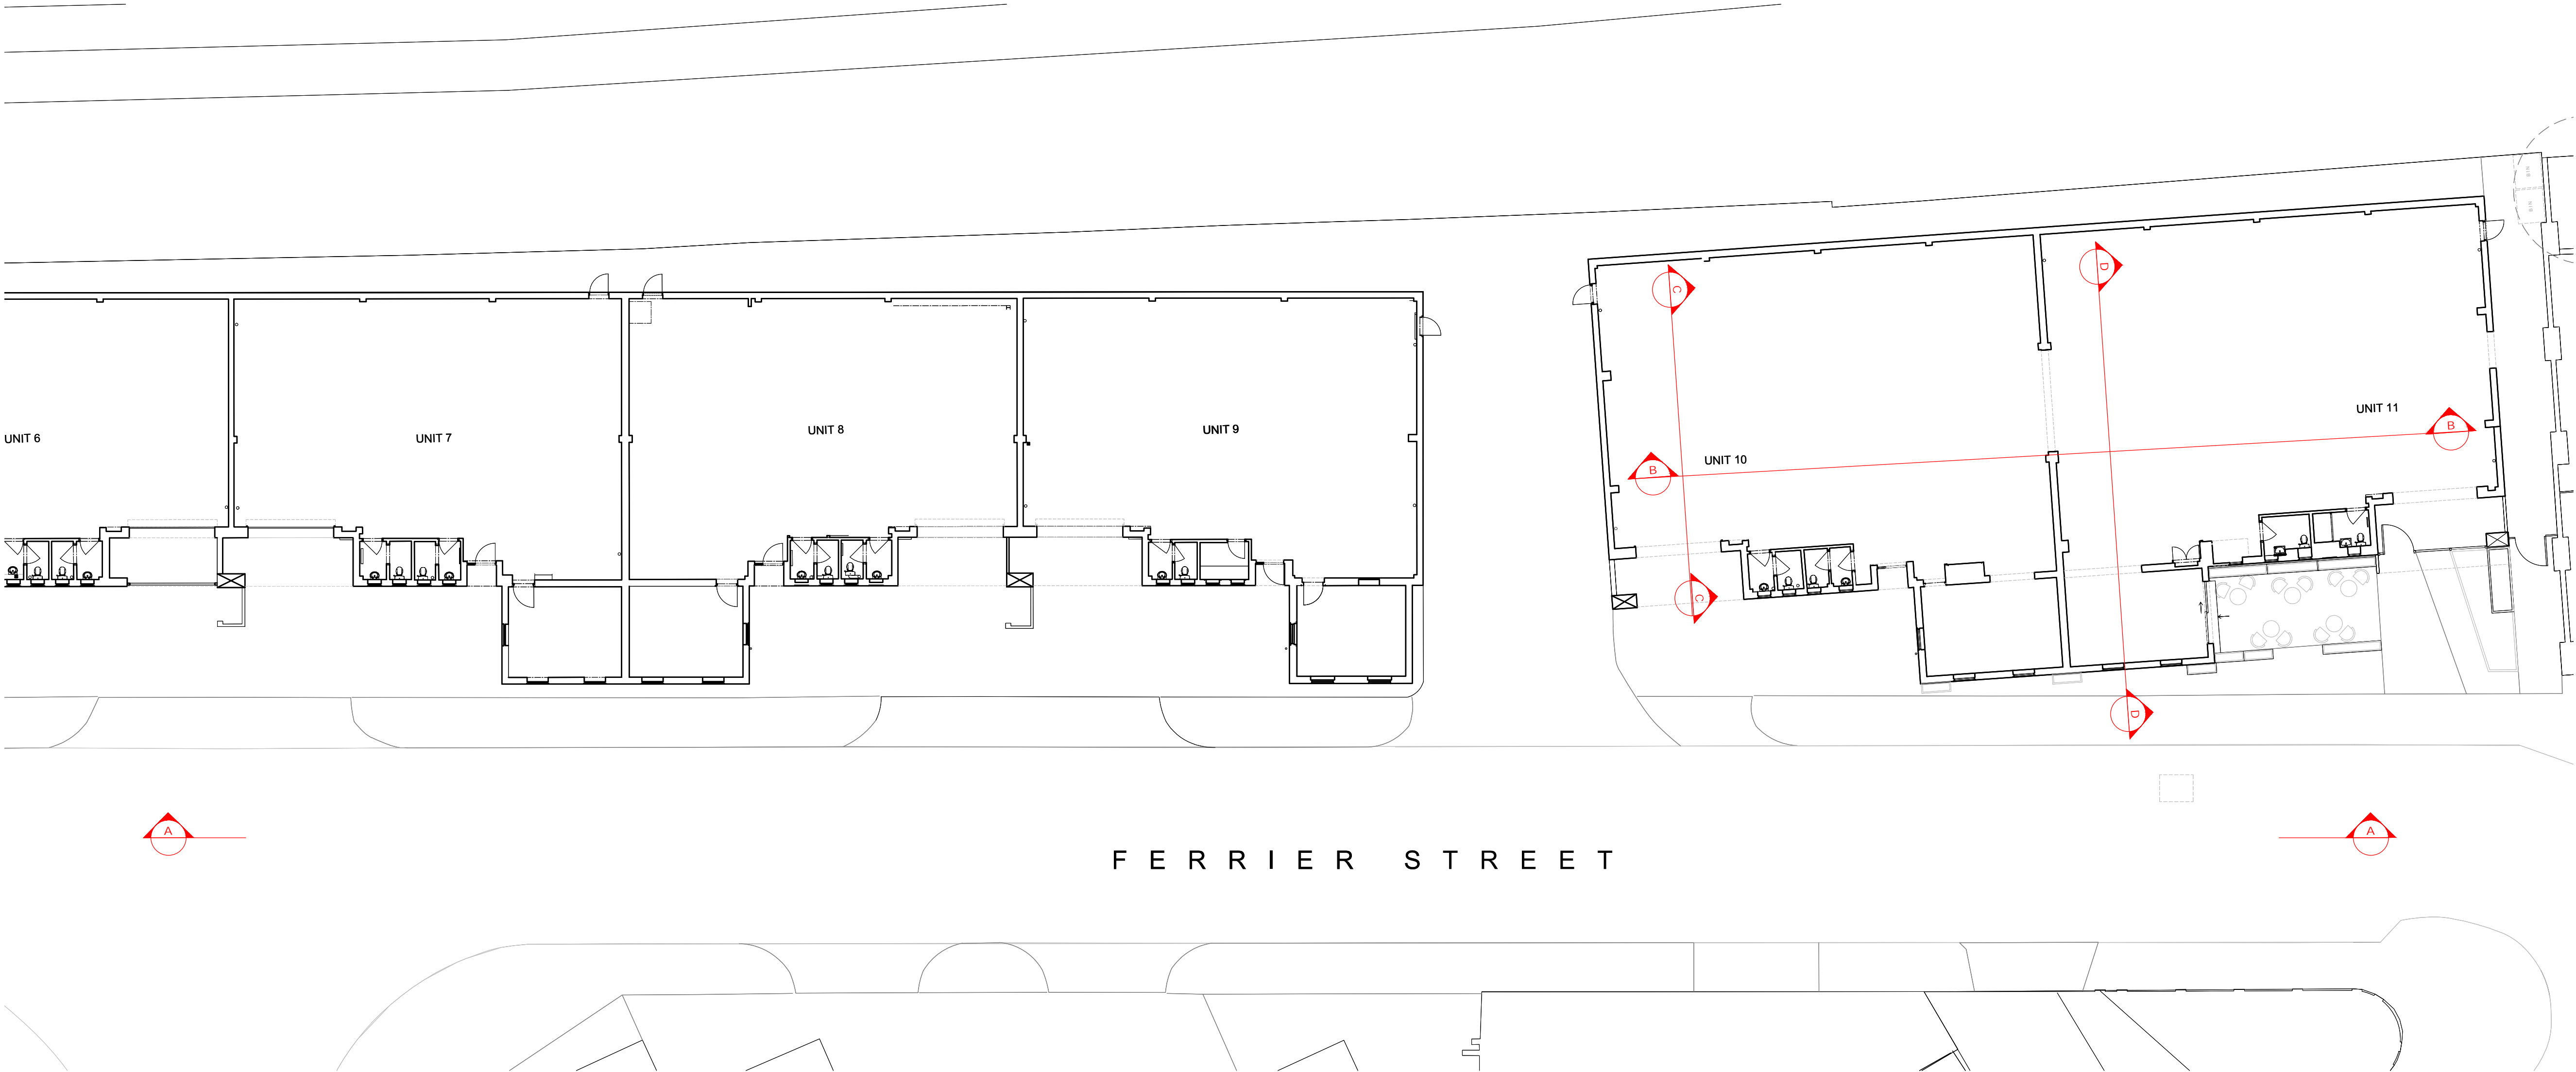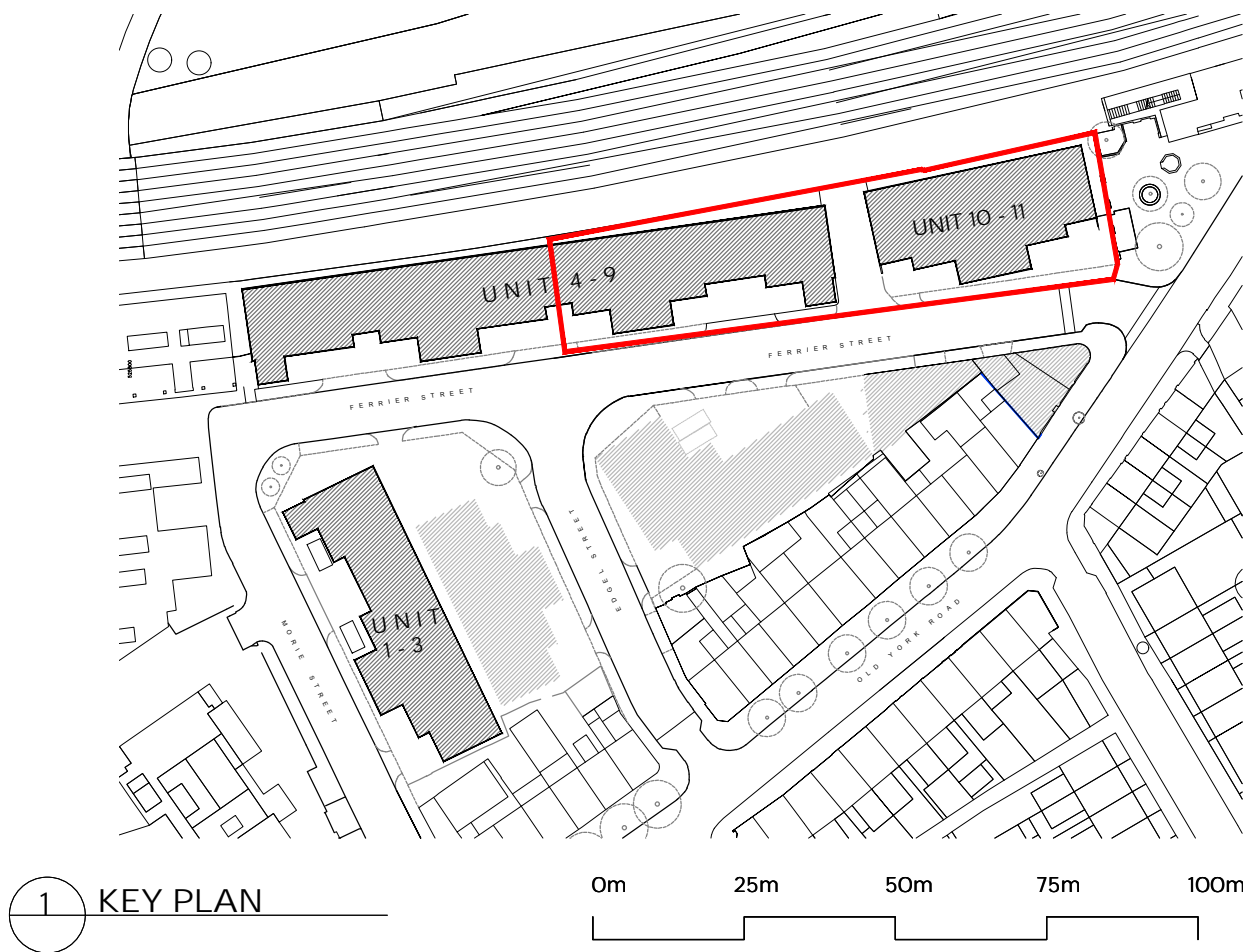

NOTES

DRAWINGS INDICATE DESIGN INTENT ONLY.

ALL DIMENSIONS IN MILLIMETRES UNLESS NOTED OTHERWISE.

THE CONTRACTOR IS RESPONSIBLE FOR TAKING AND CHECKING ALL DIMENSIONS.

DO NOT SCALE FROM THE DRAWING.

REPORT ALL CONFLICTS OF INFORMATION TO MINFIE ARCHITECTS AND SEEK ADVICE BEFORE PROCEEDING.

DRAWING TO BE READ IN CONJUNCTION WITH ALL RELATED CONSULTANT'S DRAWINGS AND ANY OTHER RELEVANT INFORMATION.

THIS DRAWING IS THE COPYRIGHT OF MINFIE ARCHITECTS LTD.

MA's CONSTRUCTION INFORMATION FOR THE DRAWN ELEMENTS OF WORK SHOWS DESIGN INTENT ONLY. THE MAIN CONTRACTOR IS TO ISSUE SHOP DRAWINGS AND SPECIFICATIONS TO MA (AND OTHER CONSULTANTS AS REQUIRED) FOR COMMENT, PRIOR TO ANY CONSTRUCTION WORK COMMENCING. THE PROCEDURE AND TIMING OF DESIGN INFORMATION AND ARCHITECT'S COMMENTS IS AS SET OUT IN THE BUILDING CONTRACT.

STATUS		
PLANNING		
REVISION	DATE	ISSUE / DESCRIPTION

PROJECT NAME	PROJECT NUMBER
FERRIER STREET STUDIOS	1718

DRAWING TITLE	DRAWING NUMBER
UNITS 7 - 11 PROPOSED GROUND FLOOR GA	AP(2) 0 001

SCALE	PAPER SIZE	DRAWN/CHECKED
1:150	A1	NB BM

MINFIE ARCHITECTS 1 VINCE STREET LONDON EC1V 9HB 020 7251 9013	MINFIE ARCHITECTS 1 VINCE STREET LONDON EC1V 9HB 020 7251 9013
--	--